



**AI CORPORATE INTERIORS**  
 210 12th Avenue South  
 Nashville, TN 37203  
 P: 615.810.9904  
 F: 205.871.4553

NO:	REVISION DETAILS:	DATE:
REV#1	INITIAL FURNITURE LAYOUT	04.24.2017
REV#2	Reconfigured Layout	05.01.2017
REV#3	adjusted layout for max seats	05.03.2017
REV#4	adjusted layout for seats + singles	05.05.2017
REV#5	add chairs to Conference Table	05.08.2017
REV#	DESCRIPTION	DATE

**DRAWING TITLE:**  
 Mmodal

**PROJECT LOCATION:**  
 Cool Springs

THIS DRAWING IS THE PROPERTY OF AI CORPORATE INTERIORS AND ALL COPYRIGHT IS RESERVED. NO USE OF THIS DRAWING MAY BE MADE WITHOUT THE EXPRESS WRITTEN CONSENT OF AI CORPORATE INTERIORS. DIMENSIONS ON DRAWINGS ARE FOR ESTIMATING PURPOSES ONLY. THIS DRAWINGS WAS CREATED FOR USE AS A PROJECT MANAGEMENT TOOL BY AI CORPORATE INTERIORS.

**CLIENT:**  
 Mmodal

**INSTALLATION ADDRESS:**  
 Cool Springs

**SALESPERSON:**  
 Tom Sullivan  
 phone  
 tsullivan@AiCorporateInteriors.com  
**DESIGNER:**  
 Morgan Walker  
 423.914.5620  
 mwalker@AiCorporateInteriors.com

**DRAWN BY:**  
 designer initials


**CHECKED BY:**  
 NAME

**SCALE:**  
 1/4" = 1'-0"

**DATE:**  
 05.08.2017

**PROPOSAL #:**  
 PROPOSAL #

**DRAWING #:**  
 1 OUT OF 1

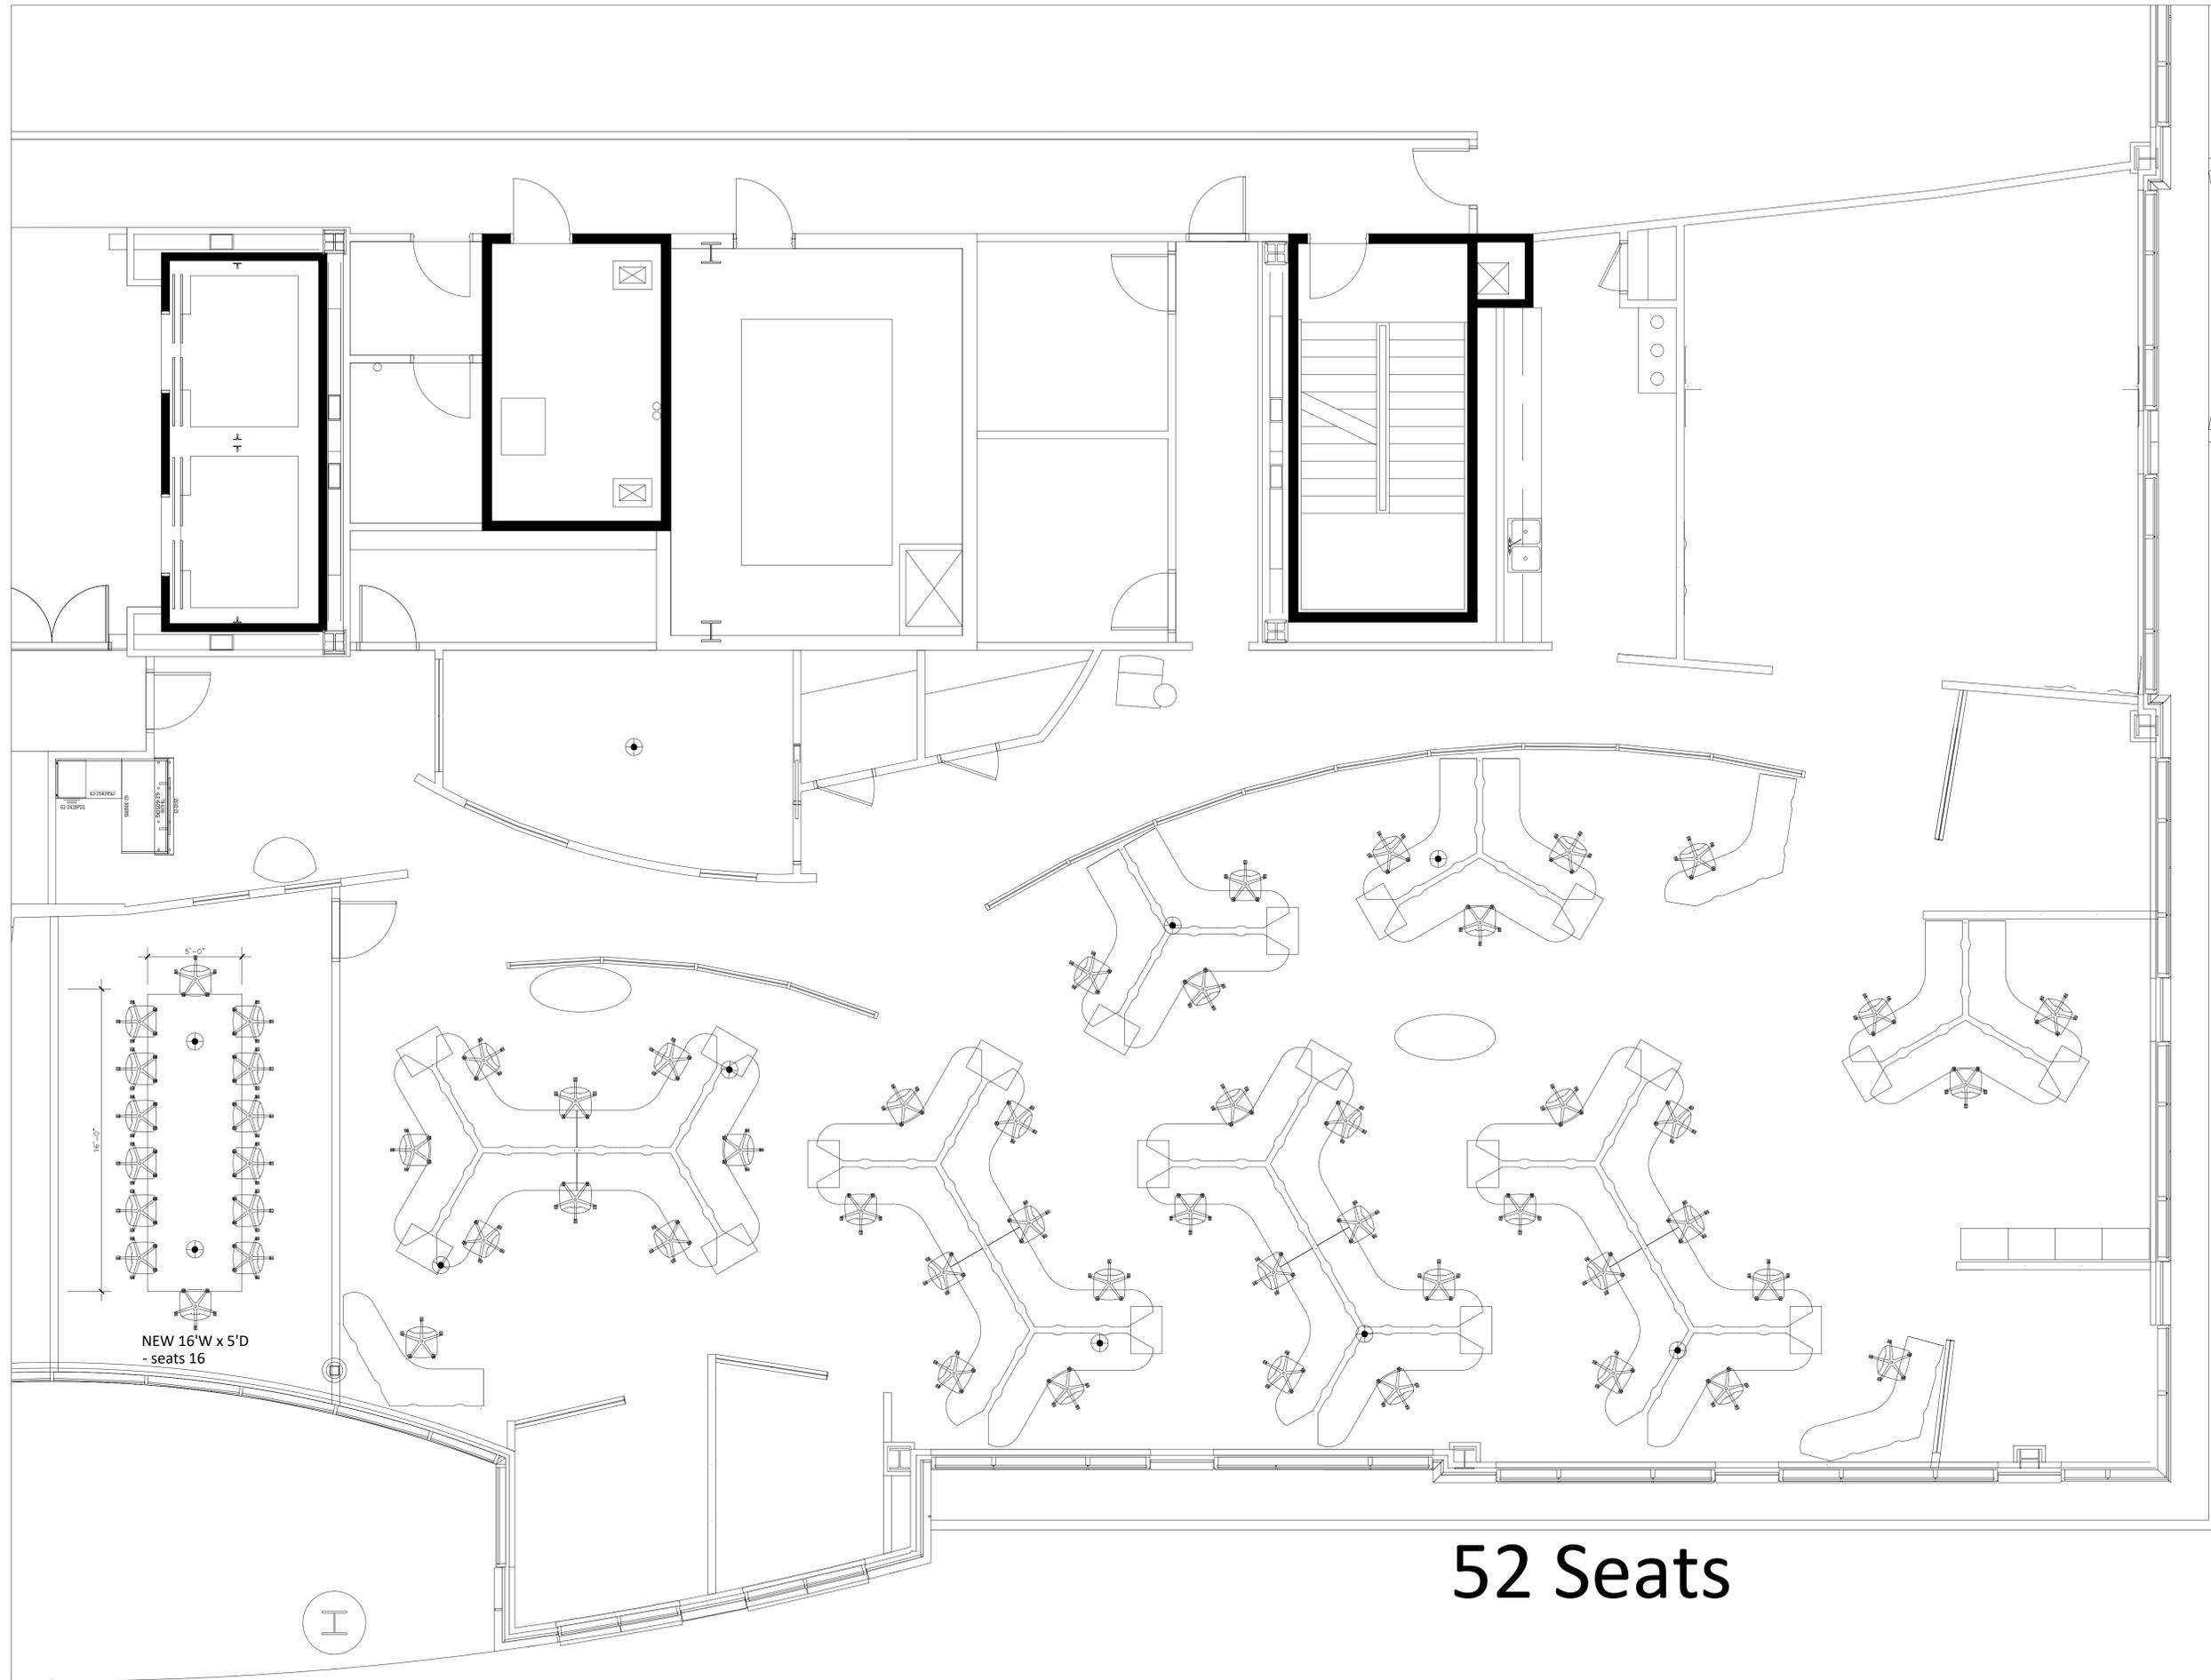

**52 Seats**

**APPROVAL SIGNATURE:** \_\_\_\_\_

**DATE:** \_\_\_\_\_